


- notes:
1. This drawing is Copyright reserved and should be used only for the purposes intended in its original issue.
 2. This drawing is to be read in conjunction with all relevant drawings and specifications including those from other Consultants.
 3. Any existing dimensions should be checked on site and any discrepancies reported to the Architect.
 4. Do not scale off this drawing, use only figured dimensions. The Contractor is to bring to the attention of the Architect any discrepancies contained in this drawing prior to work commencing.

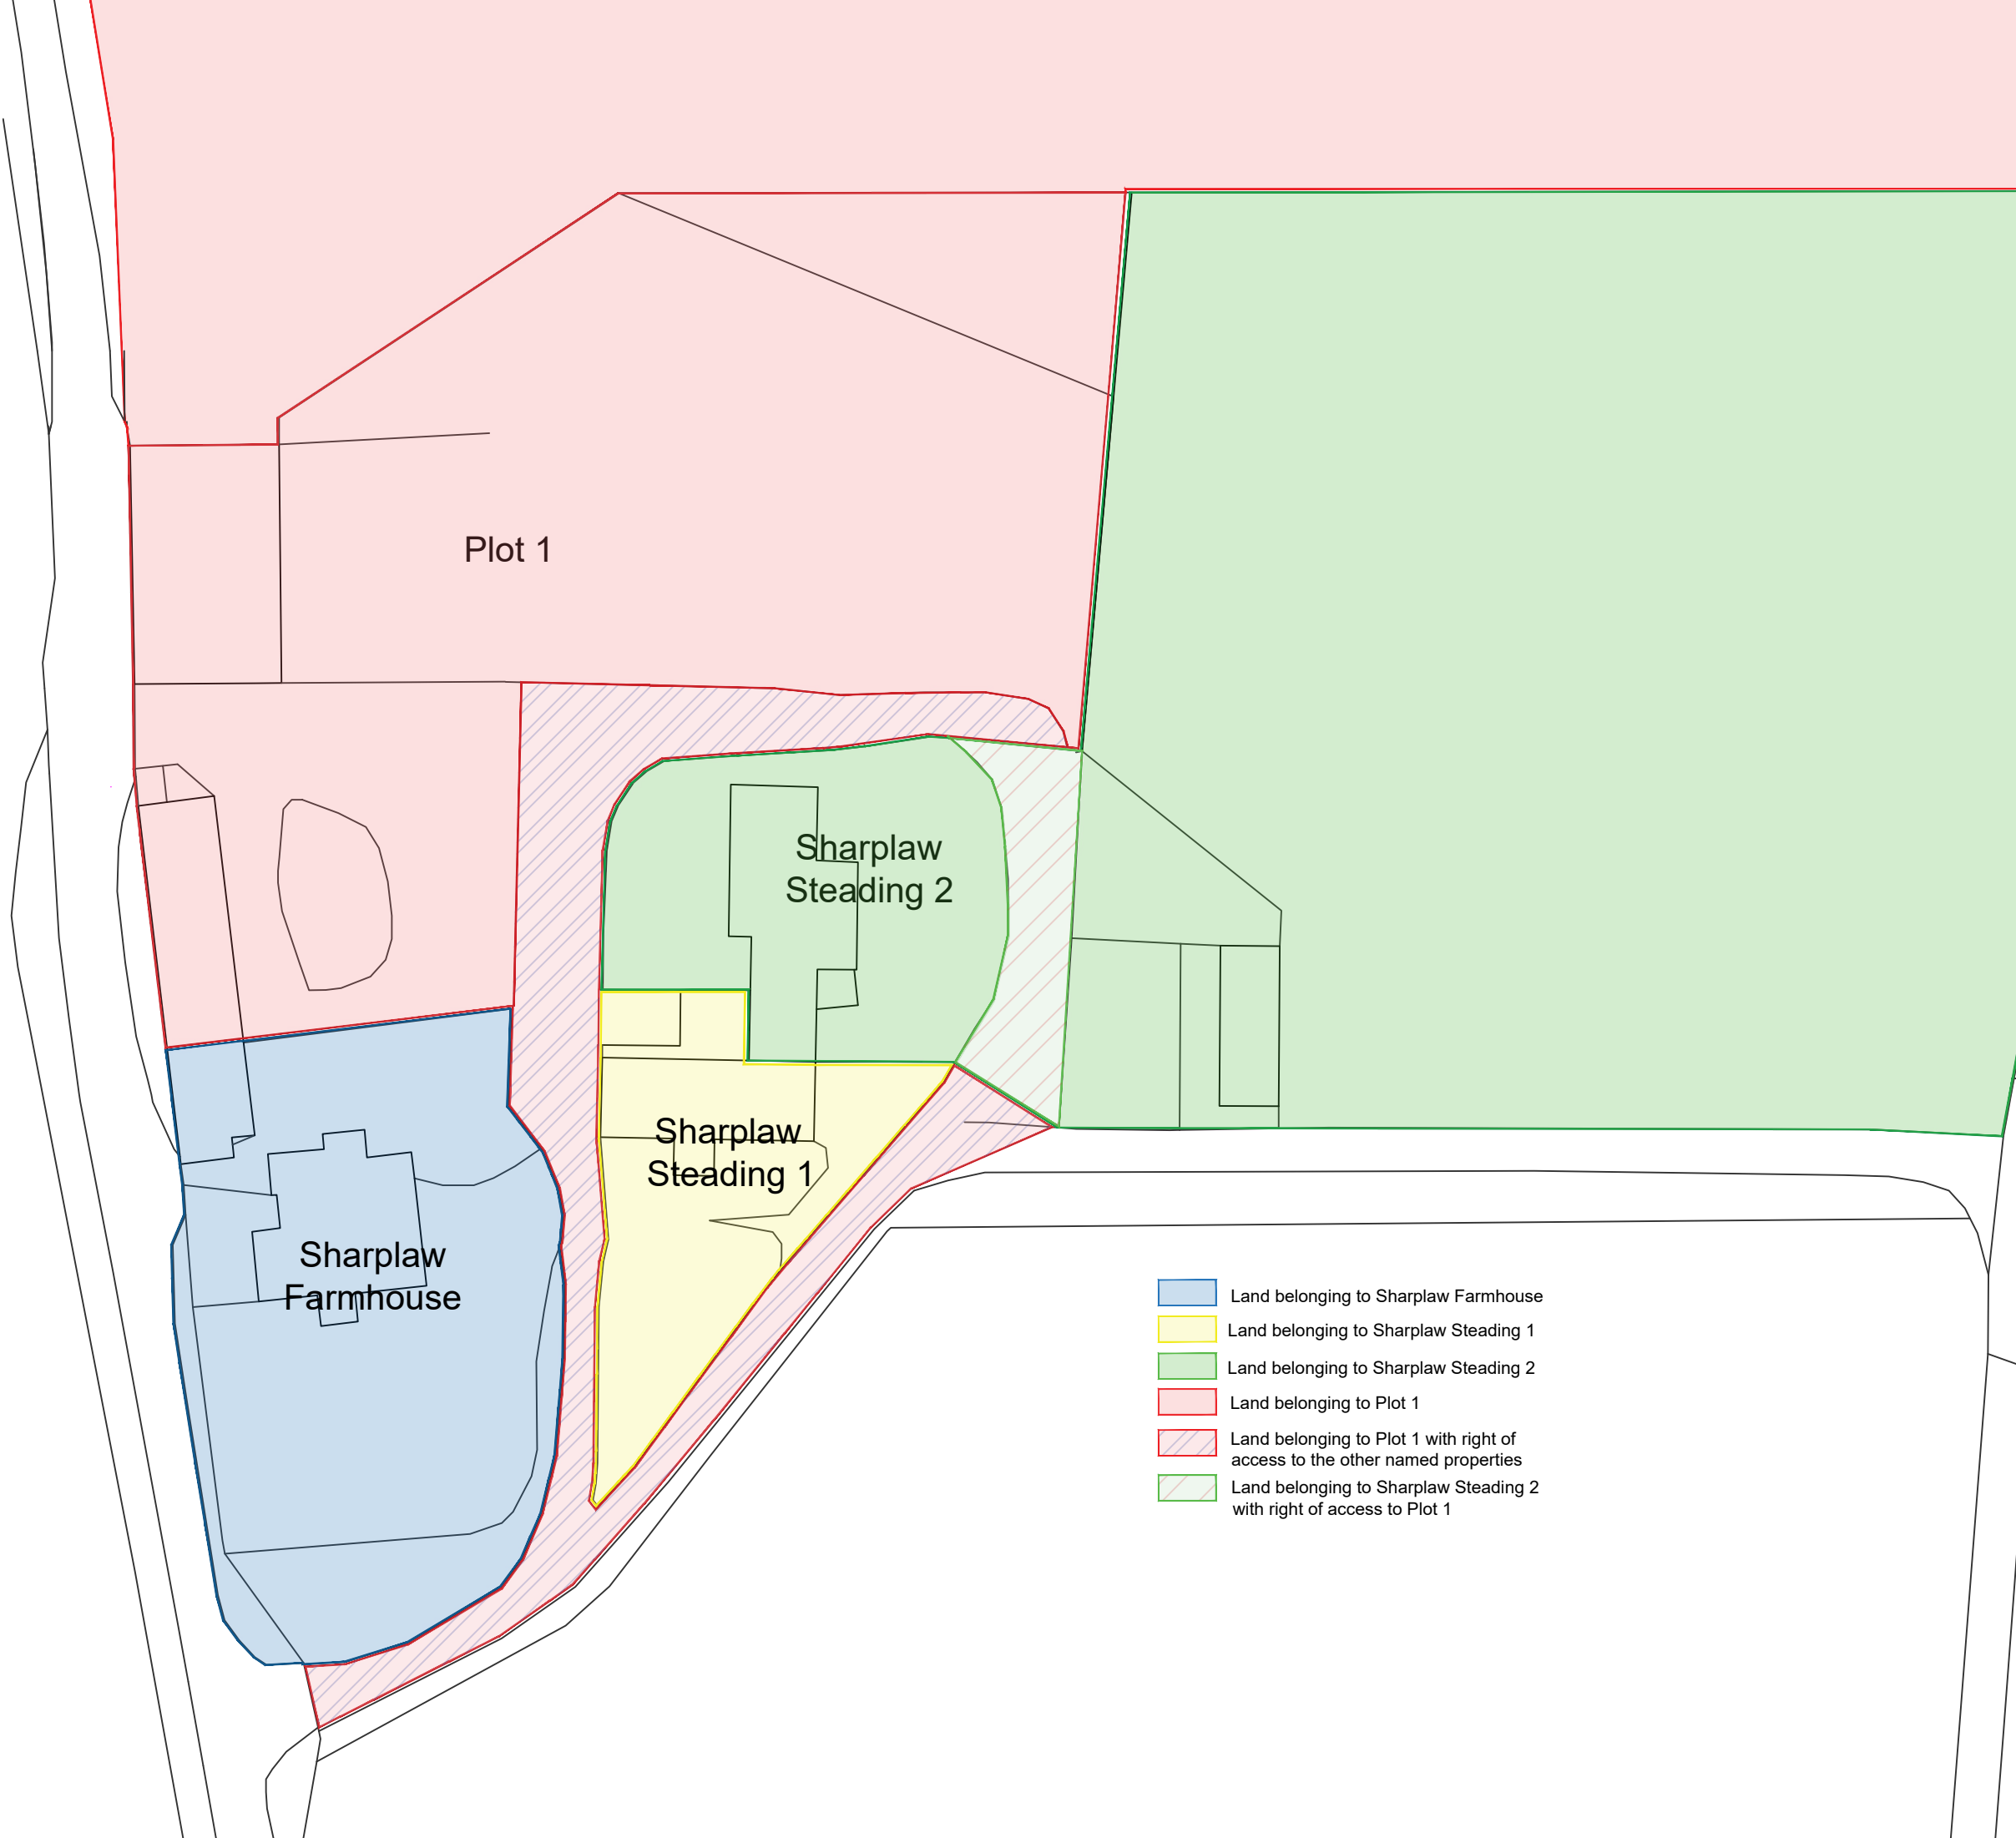

- Land belonging to Sharplaw Farmhouse
- Land belonging to Sharplaw Steading 1
- Land belonging to Sharplaw Steading 2
- Land belonging to Plot 1
- Land belonging to Plot 1 with right of access to the other named properties
- Land belonging to Sharplaw Steading 2 with right of access to Plot 1

Revision	Description	By	Chk
	project		

Mr Gavin Stevenson
 Sharplaw Farm
 Jedburgh

title
Deed Plan
Part 1

scale	size	date	drawn	checked
1:500	A3	JUN 21	FH	

drawing status

AITKEN TURNBULL ARCHITECTS
 9 Bridge Place
 Galashiels
 TD1 1SN
 01896 752760
 enquiries@aitken-turnbull.co.uk
 www.aitken-turnbull.co.uk
 Also at Edinburgh & Dumfries



project no.	drawing no.	revision
0013	L(-1)101	